


© 2017 All Rights Reserved. No part of this document may be reproduced without the express written approval of Design Collective Architecture Incorporated.

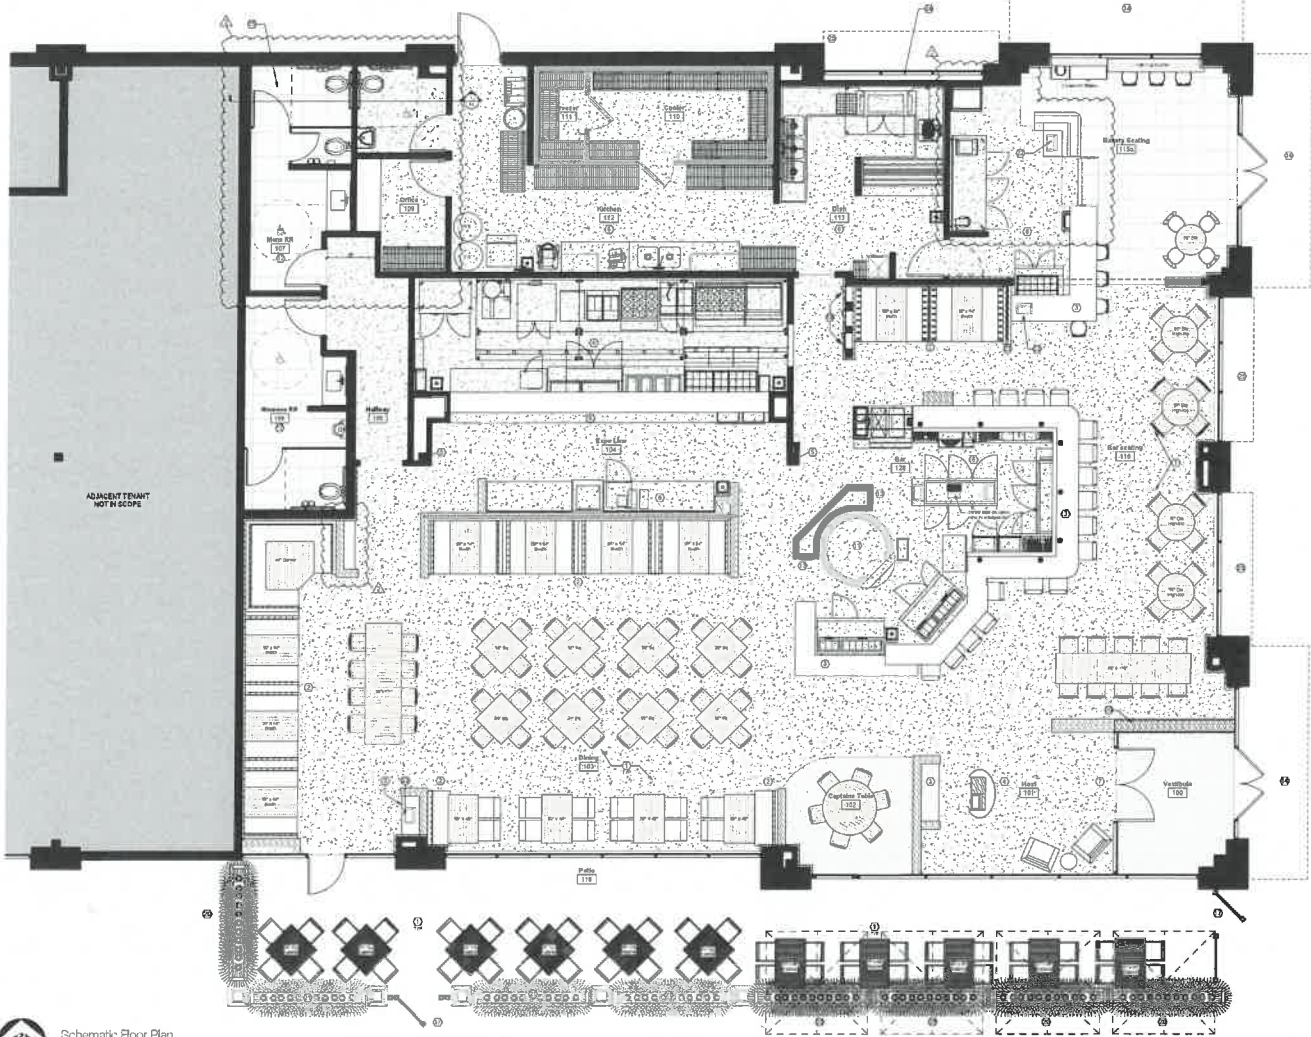



SCHEMATIC PLAN GENERAL NOTES

1. Do not scale drawings. If dimensions are in question, the contractor shall be responsible for seeking clarification from the architect prior to construction.
2. All dimensions are from finished surface to finished surface, unless noted otherwise.

SCHEMATIC PLAN KEYNOTES

1. Furniture/manufacture products are indicated by Owner. Contractor to coordinate installation with network lines for connectivity.
2. Booths provided and installed by Owner. Contractor to coordinate installation with network lines for connectivity.
3. Cable/rack/covers by network contractor. Refer to elevations and network details for more information.
4. Custom head cases. Refer to network details for more information.
5. Structural columns in room.
6. Refer to F&E drawings for location and size of equipment information.
7. New glazing system and in-situ or at any space. Refer to door/window details, details and architectural plans.
8. Note dimensions in Rev 2.
9. New glass high network wall with custom display glazing. Refer to elevations and details for more information.
10. New glass head piece over. Refer to equipment plan. Manufacturer manufacturer required clearances.
11. Refer to interior elevation sheets for maximum accuracy specifications.
12. Heavy recessed pizza pendant on wall as decoration. Refer to 3D views.
13. Custom hanging pendant illuminated over 2.
14. Acoustic paneling located on walls. Refer to elevations and details.
15. Electrical panels to be located within walls as shown.
16. Note dimensions in Rev 2.
17. New Post-and-beam planter, match existing planter type.
18. Existing planter to remain.
19. F&E details. Refer to MEP and F&E drawings.
20. Vertical height network wall with custom light fixtures. Refer to elevations and details for more information.
21. GCR provide space for on-site data or storage server as indicated. Per to be coordinated and to be approved by Landlord.
22. New ceiling as specified. Refer to interior elevations and details.

Schematic Floor Plan
Scale: 1/4" = 1'-0"

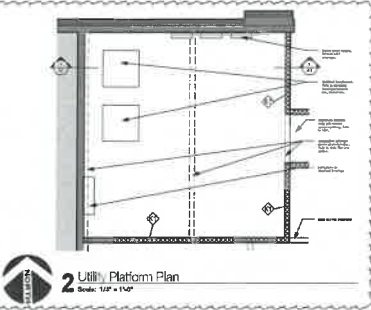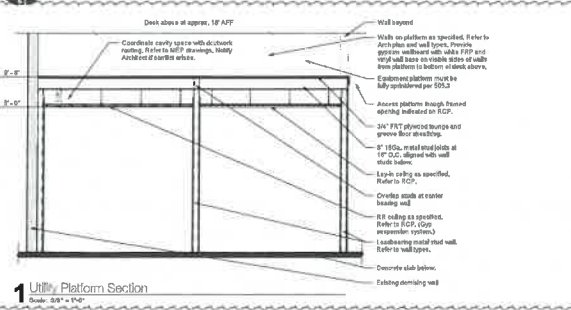

Design Collective

OWNER
MainStreet Ventures, Inc.
605 South Main Street - Suite 2
Ann Arbor, MI 48104
Tel: (734) 763-0002
Mike Calabro
mcalabro@mainstreetva.com

ARCHITECT
Design Collective Architects
151 East Haverfield Blvd.
Columbia, MD 21045
Tel: (410) 454-2802
Ready Riosort
rriosort@designcollective.com

MEP ENGINEER
DM Engineering Group
420 East Heth Boulevard
Columbia, MD 21043
Tel: (410) 225-1870
Vegard Bue
vb@dmengineeringgroup.com

FOOD SERVICE
Stafford-Smith Inc.
228 Lynn Street, Suite 150
Grand Rapids, MI 49503
Tel: (616) 944-2100
Lance Christensen
lance@staffordsmith.com

LANDLORD
Overseeding Solutions Commercial
10090 Red Run Boulevard The 100
Owings Mills, MD 21117
Tel: (443) 873-6071
Austin Overton
aoverton@overseeding.com

PROJECT STATUS
Revision 2

8 MILL CREEK RD
COLUMBIA, MD 21046

PRILLO
Prillo, Foundry Row
MainStreet Ventures, Inc.
10090 Reisterstown Road - Suite 20
Owings Mills, MD 21117 (Baltimore County)

REVISION	Description	Date
1	Revision 1	12-05-2017
2	Revision 2	10-09-2017

ISSUE DATE
10-09-2017
PROJECT NO.
0916.24

Schematic Floor Plan
A1

DRAWN BY: J. J. J. J.